


JOHN YOUNG

Diagram showing the intersection of SEC 19, SEC 20, SEC 30, and SEC 29. A diagonal line labeled "FOUND PIPE SET IN CONCRETE AT SECTION CORNER" passes through the intersection point.

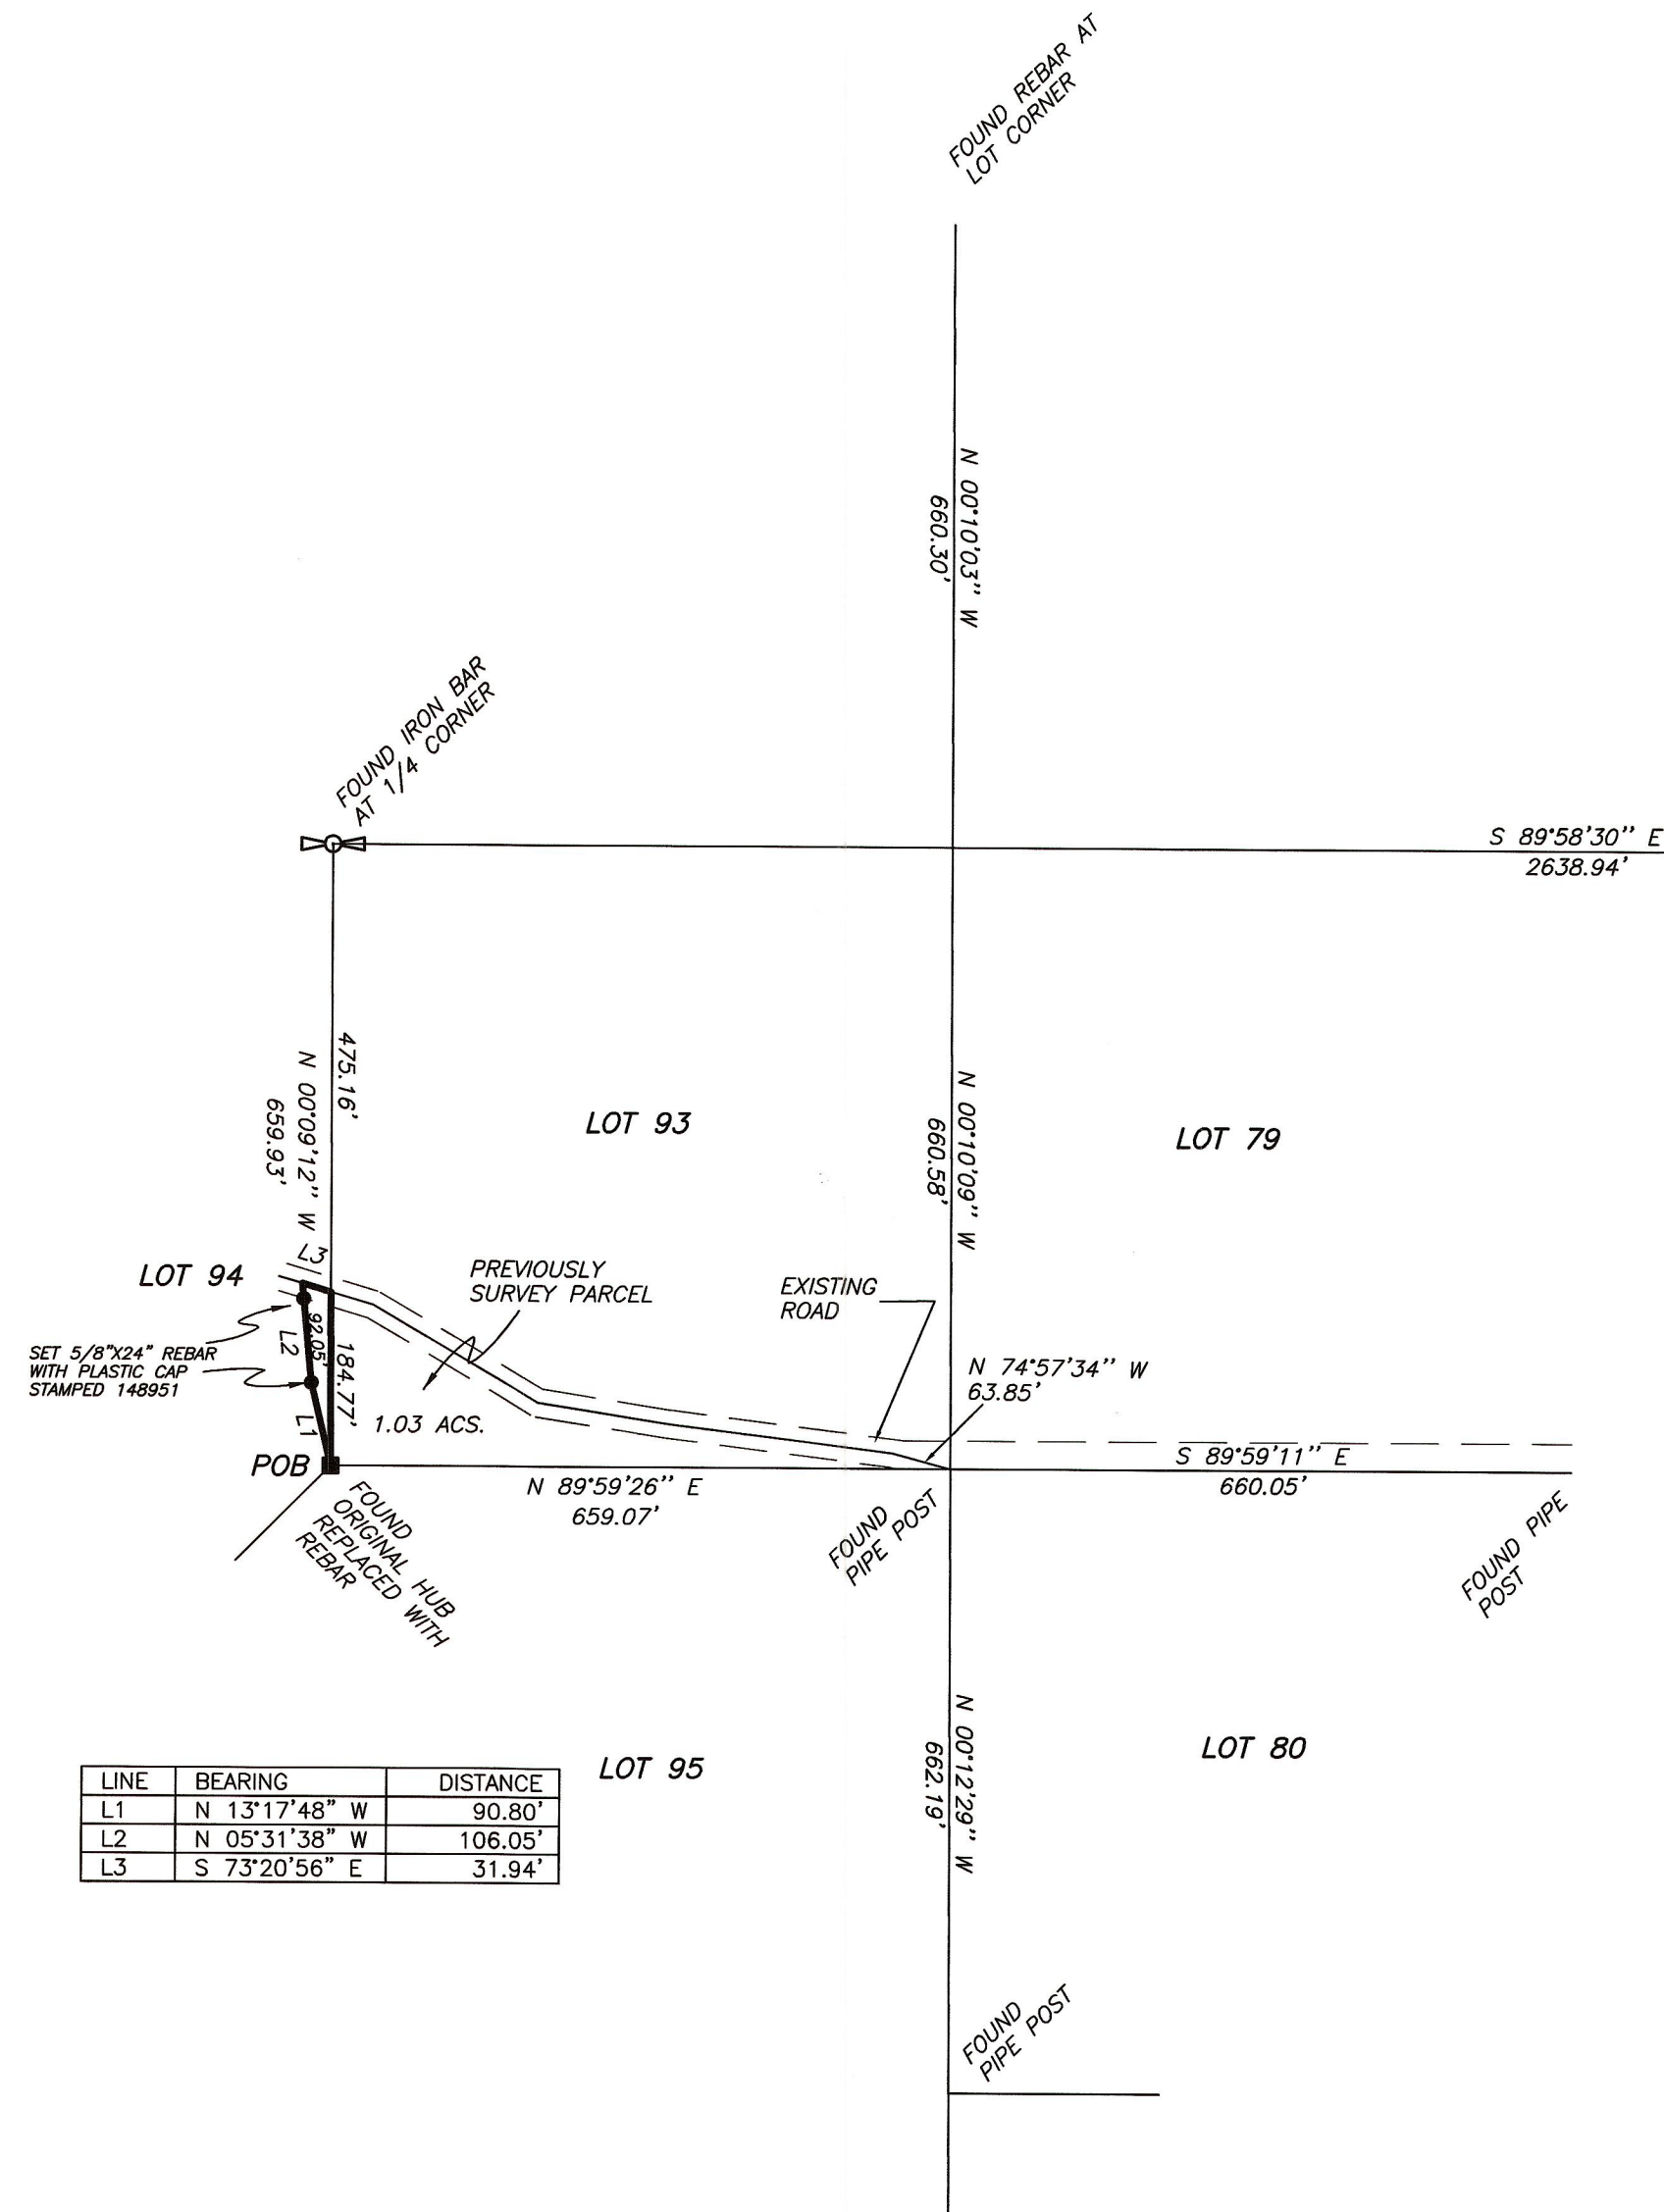


LINE	BEARING	DISTANCE
L1	N 13°17'48" W	90.80'
L2	N 05°31'38" W	106.05'
L3	S 73°20'56" E	31.94'

Beginning at the Southeast Corner of Lot 94, CEDAR MOUNTAIN NO. 6, Subdivision, located in Section 30, Township 3 South, Range 8 West of the Uintah Special Base and Meridian: Thence North 13°17'48" West 90.80 feet; Thence North 05°31'38" West 106.05 feet to the centerline of the existing road; Thence South 73°20'56" East 31.94 feet along said centerline to the East line of said Lot 94; Thence South 00°09'12" East 184.77 feet along said East line to the Point of Beginning, containing 0.08 acres. Said described parcel being subject to that portion being used as an existing road.

*This survey was performed at the request of Mr. John Young for the purpose of staking on the ground and preparing a description for the parcel shown. The monuments marking lot corners in the subdivision were found and used as indicated to control the survey.*

*This is to certify that I have surveyed the property shown on this plat, and that the monuments indicated were found or set during said survey, and that this plat accurately represents said survey to the best of my knowledge.*

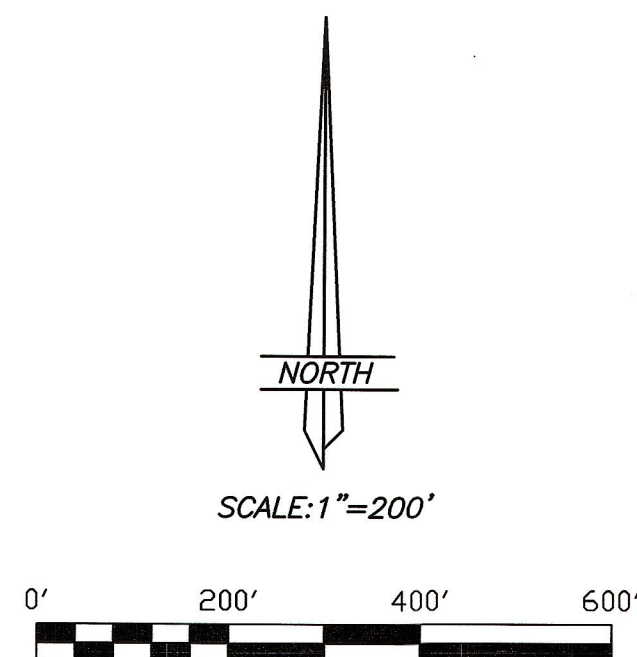

18 May 2004  
Jerry D. Allred, Professional Land Surveyor,  
Certificate 148951 (Utah)

